


DO NOT SCALE

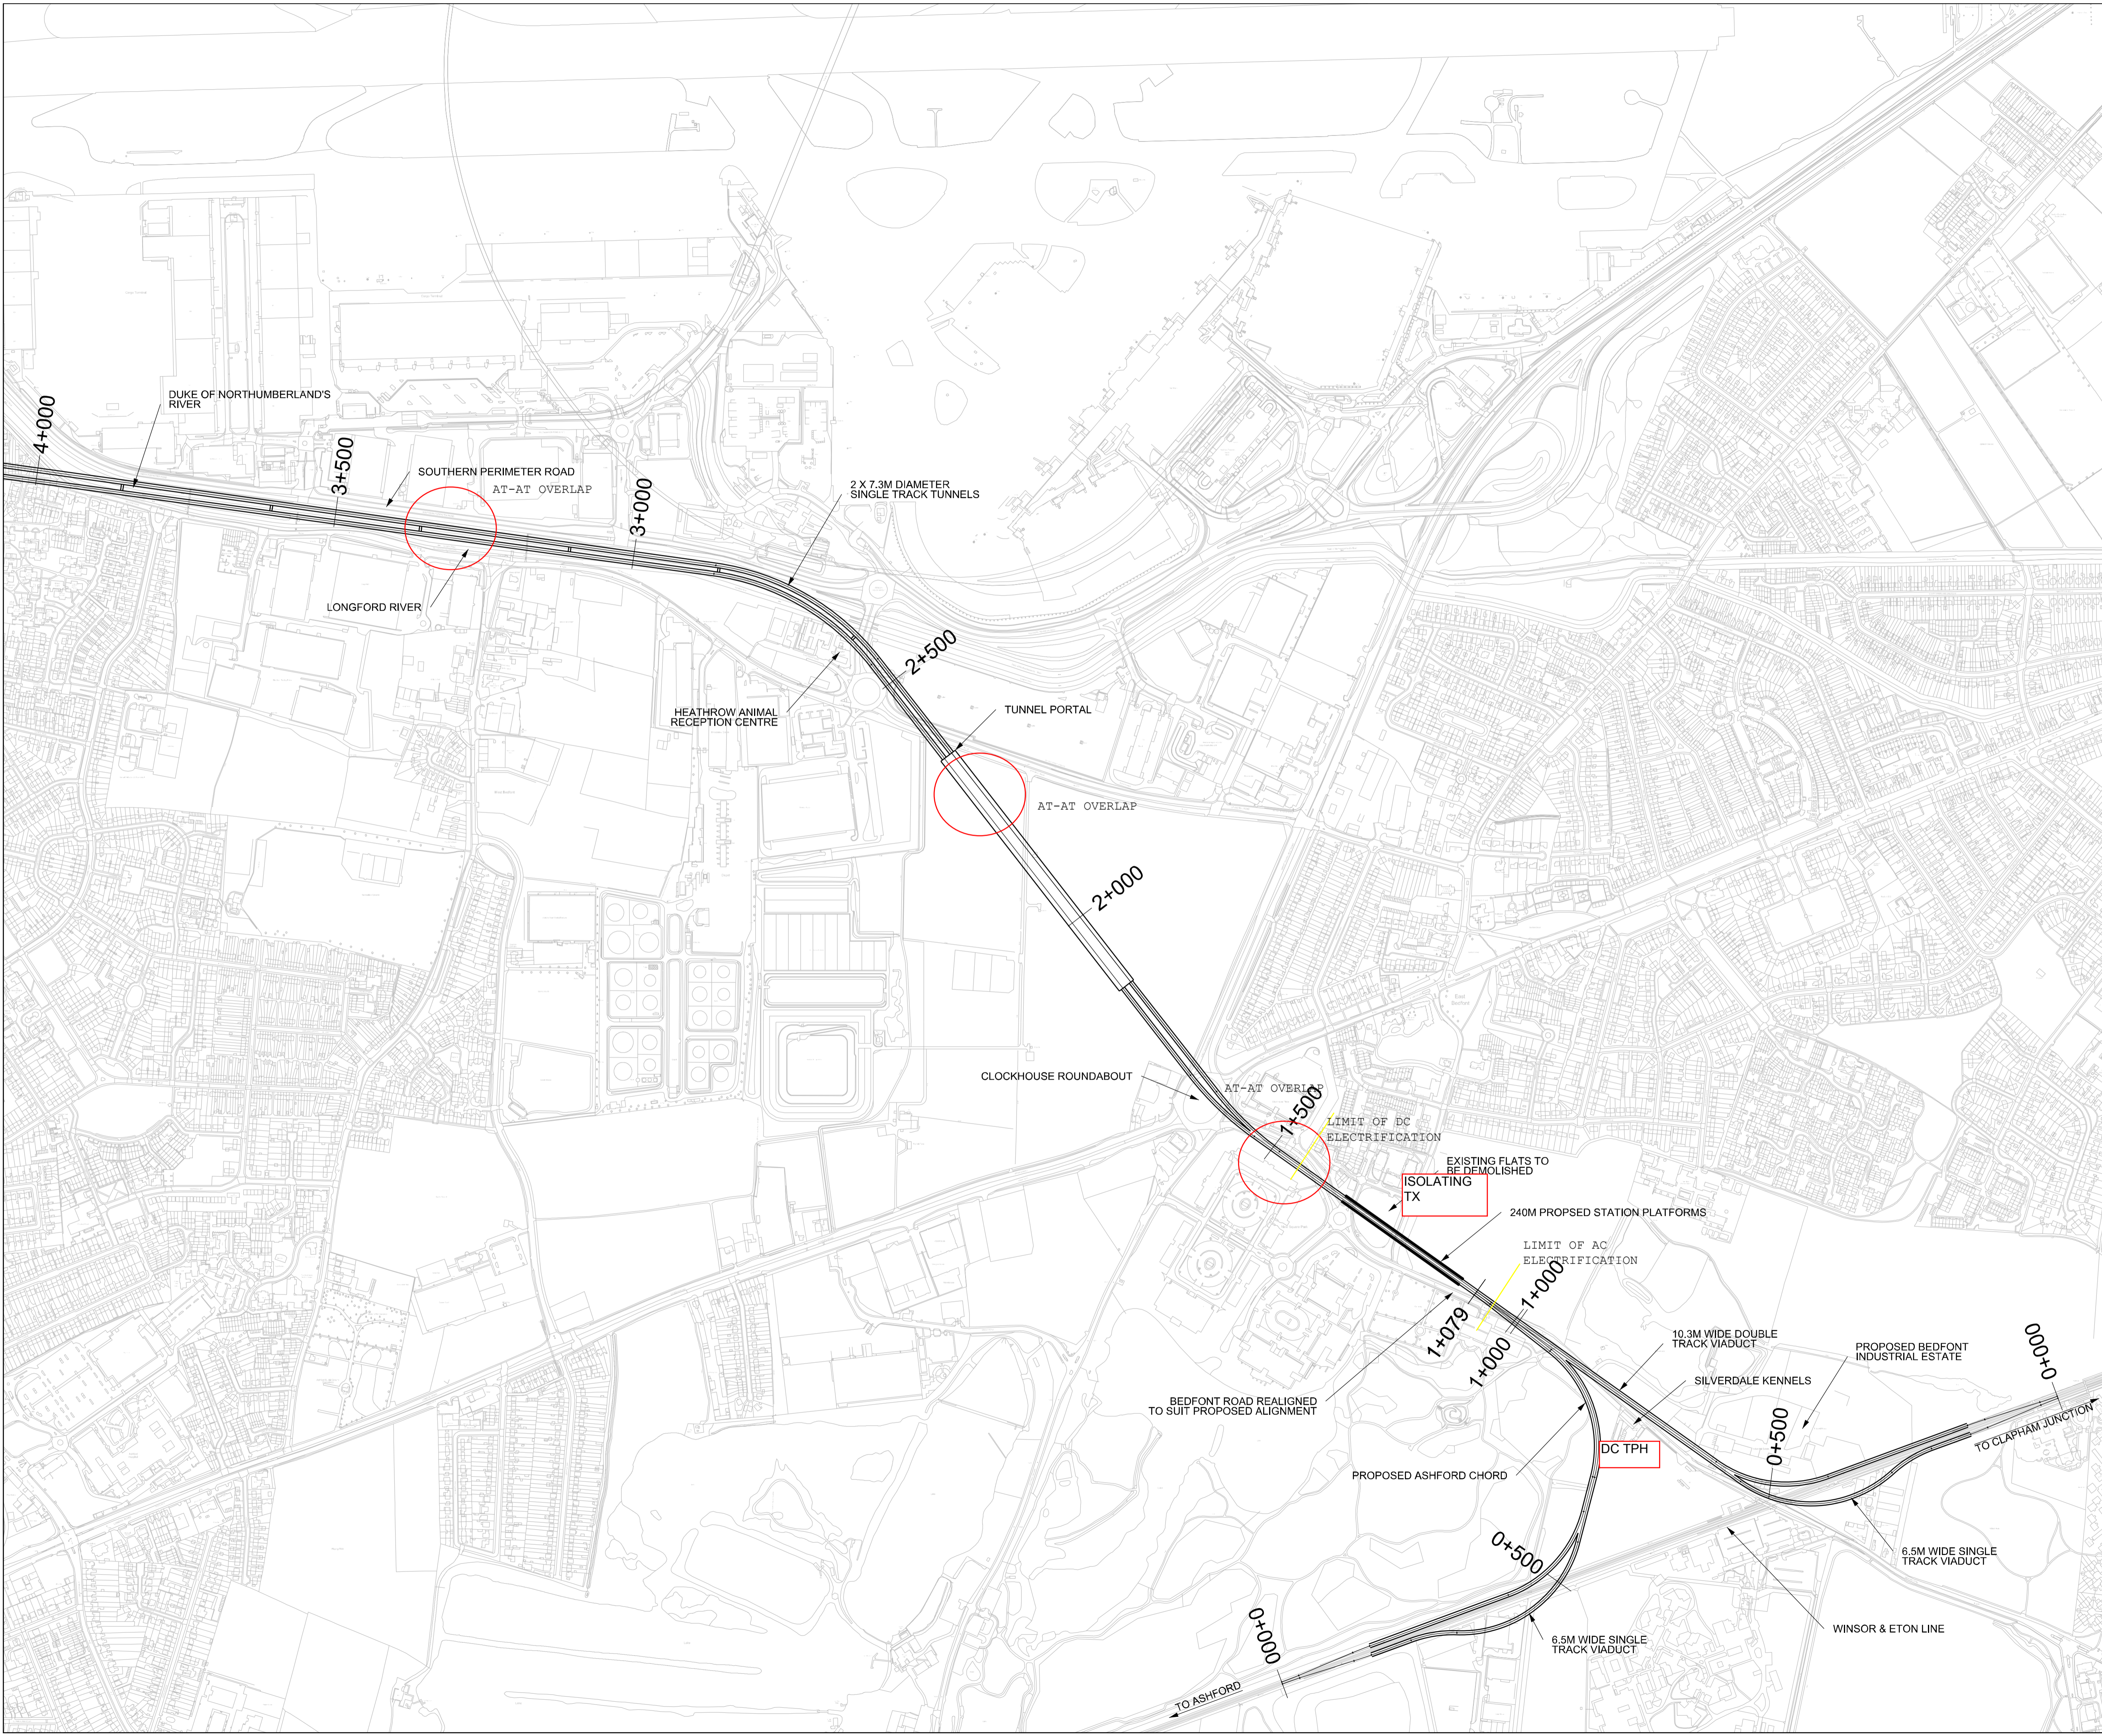

DRAFT

SAFETY, HEALTH AND ENVIRONMENTAL SYMBOL LEGEND
 INDICATES A RESIDUAL RISK AS A WARNING

Sl	Rev	Date	Description	Des	Chk	App

Designer
WSP PARSONS BRINCKERHOFF
 Three White Rose Office Park, Millshaw Park Lane,
 Leeds, LS11 0DL. Tel: +44 (0)113 395 6200, Fax:
 +44 (0)113 395 6201
 http://www.wspgroup.com


Client
 LONDON BOROUGH OF HOUNSLOW

Project Title
 HEATHROW SOUTHERN RAIL ACCESS STUDY

Drawing Title
 ROUTE ALIGNMENT
 SHEET 1 OF 2

Scale	Drawn	Designed	Checked	Approved	
XXX	XXX	XXX	XXX	XXX	XXD
Status	PRE-FEASIBILITY				S0
Drawing Number	70009961-WSP-XXX-XXXX-XX-XXXX				Revision
					PO.1

DO NOT SCALE

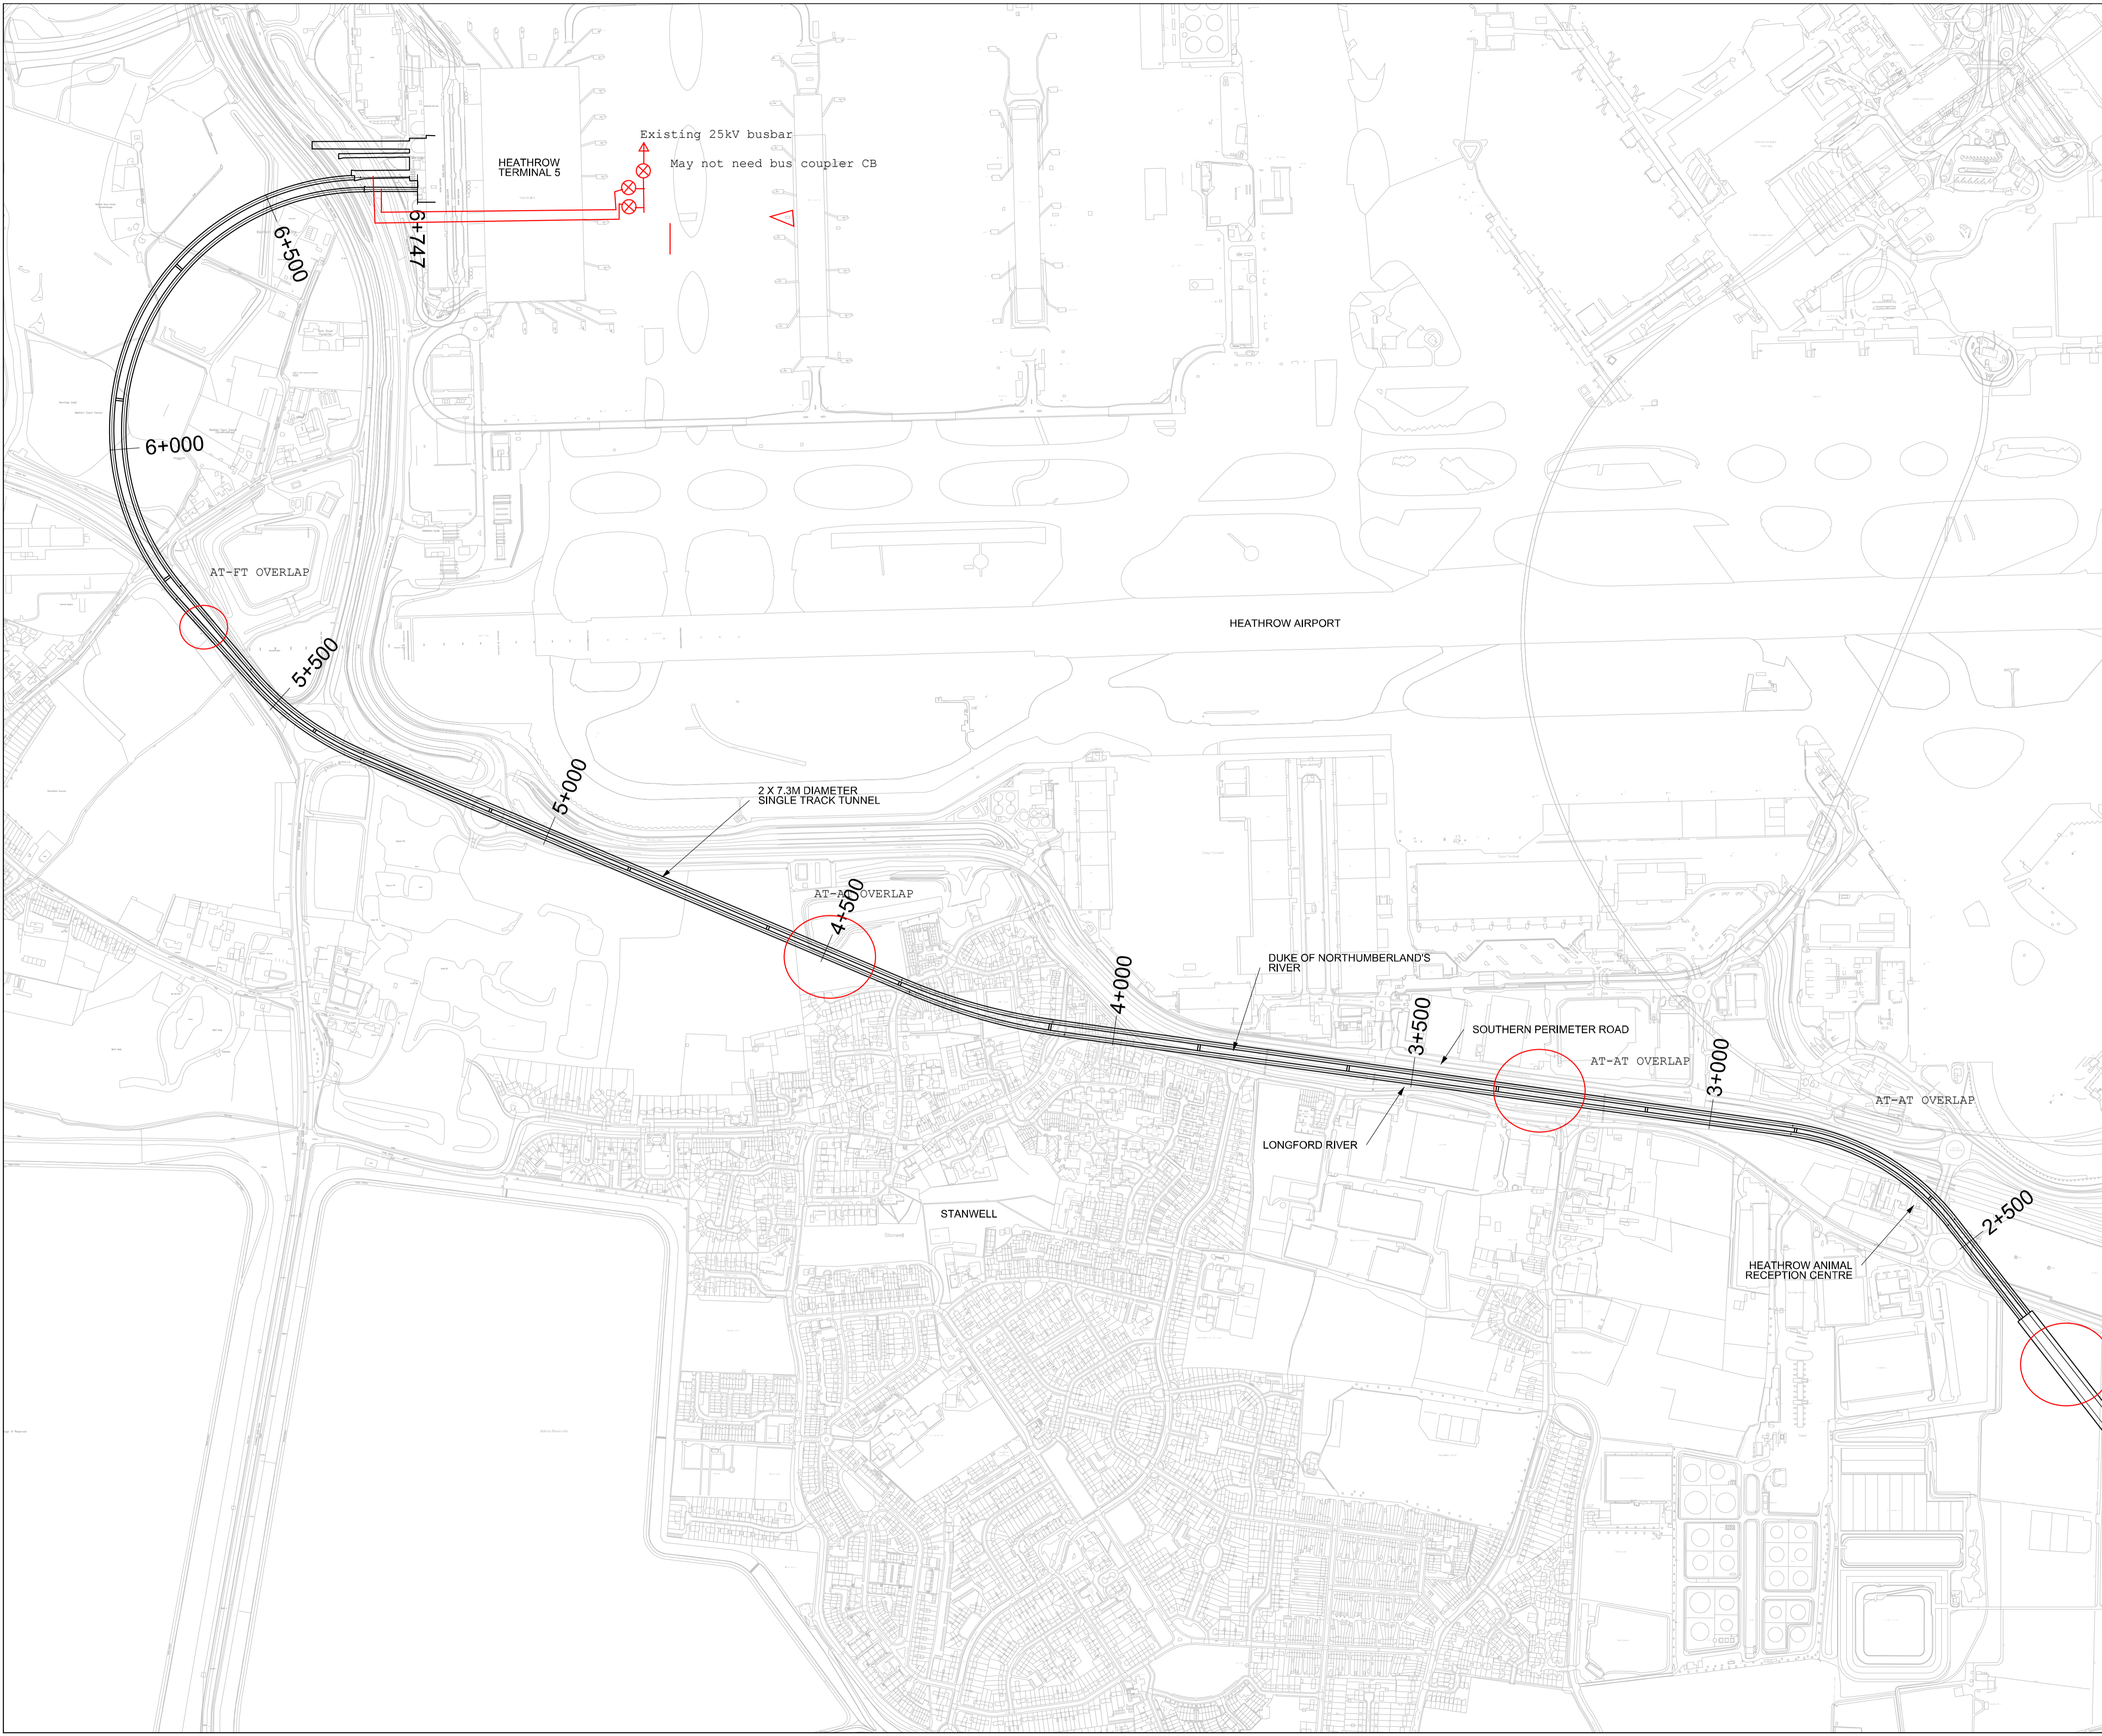

DRAFT

SAFETY, HEALTH AND ENVIRONMENTAL SYMBOL LEGEND
 INDICATES A RESIDUAL RISK AS A WARNING

Sub	Rev	Date	Description	Des	Chk	App

Designer
WSP PARSONS BRINCKERHOFF
 Three White Rose Office Park, Millshaw Park Lane,
 Leeds, LS11 0DL Tel: +44 (0)113 395 6200, Fax:
 +44 (0)113 395 6201
<http://www.wspgroup.com>

Client
 LONDON BOROUGH OF HOUNSLOW

Project Title
 HEATHROW SOUTHERN RAIL ACCESS STUDY

Drawing Title
 ROUTE ALIGNMENT
 SHEET 2 OF 2

Scale	Drawn	Designed	Checked	Approved	
Size	Date	Date	Date	Date	Date
XXX	XXX	XXX	XXX	XXX	XXD
A1	XX/XX/XXXX	XX/XX/XXXX	XX/XX/XXXX	??D	
Status	PRE-FEASIBILITY				Suitability S0
Drawing Number	70009961-WSP-XXX-XXXX-XX-XX-XXXX				Revision P0.1